




1- HEATED SPACE

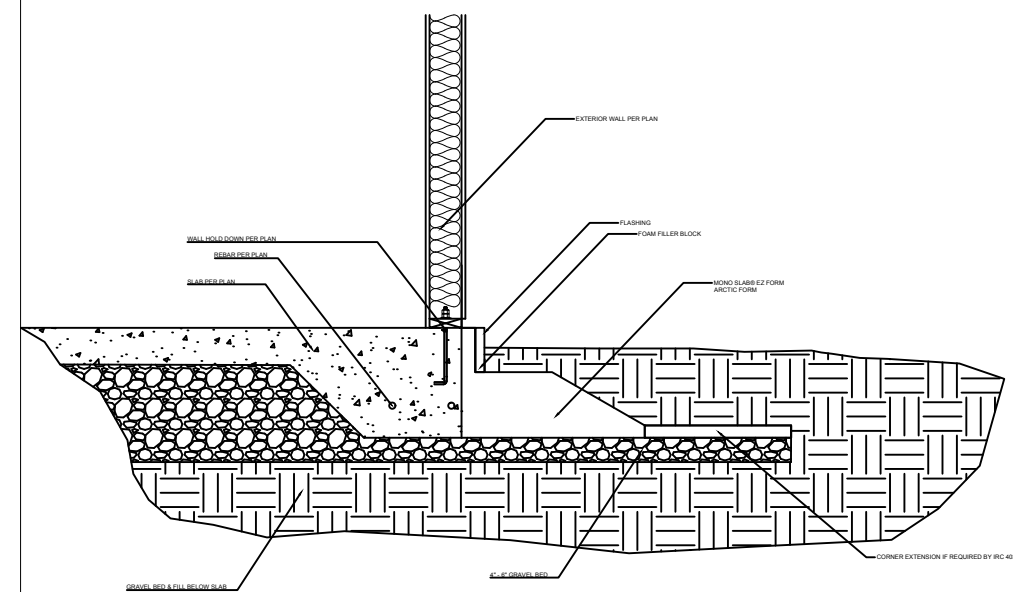


2- UNHEATED SPACE

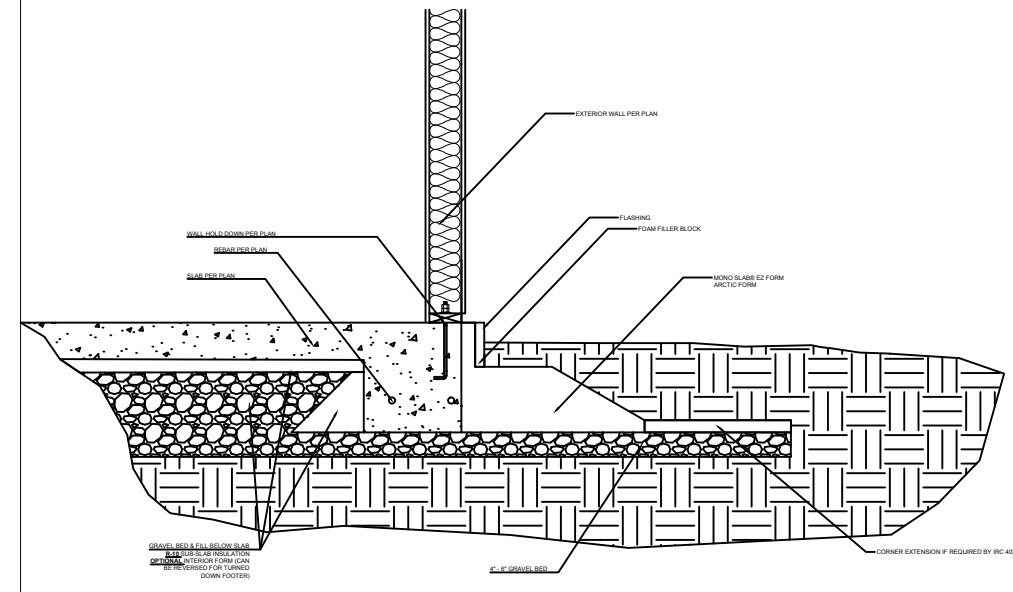


3- GARAGE STEP DOWN

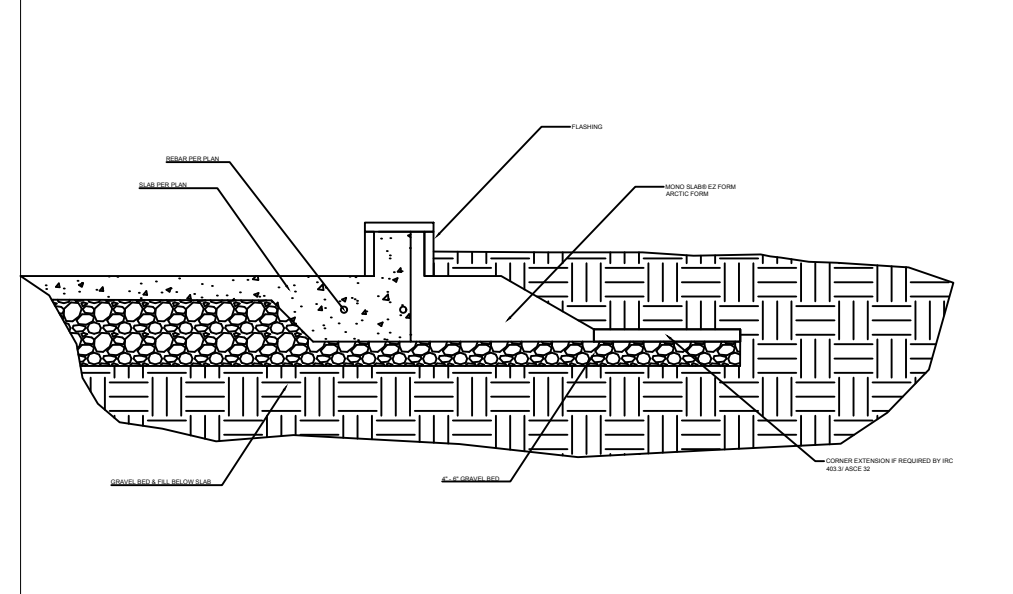


4- DRIVEWAY APPROACH / PORCH EDGE

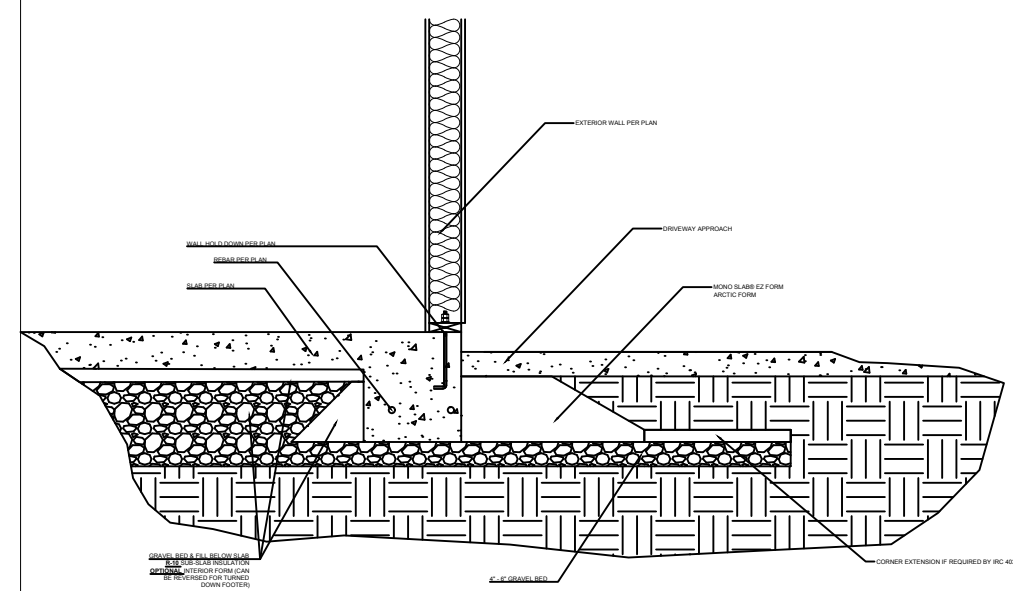


5- BRICK LEDGE

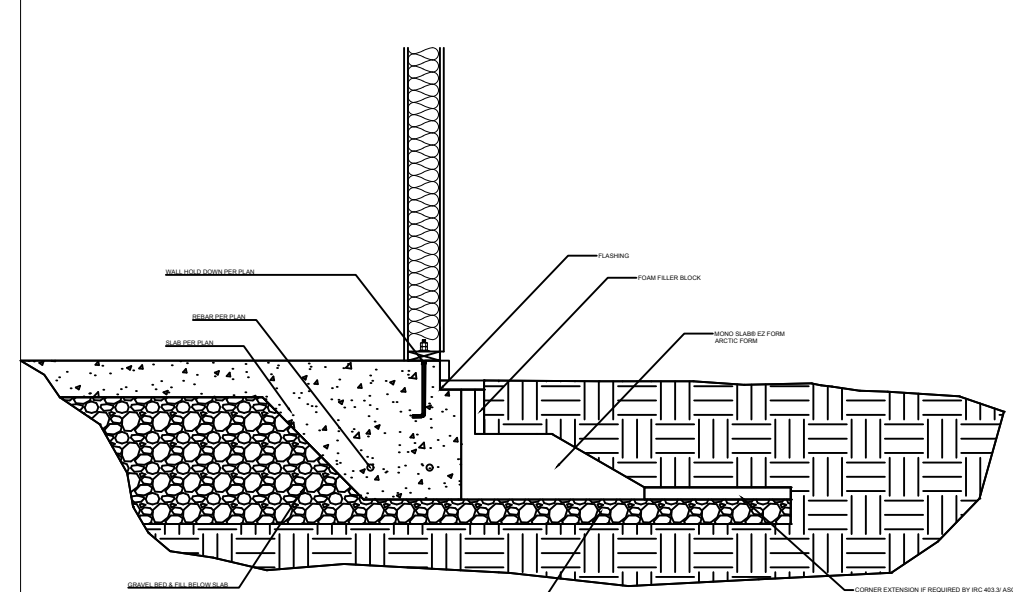


6- EXTERIOR CORNER

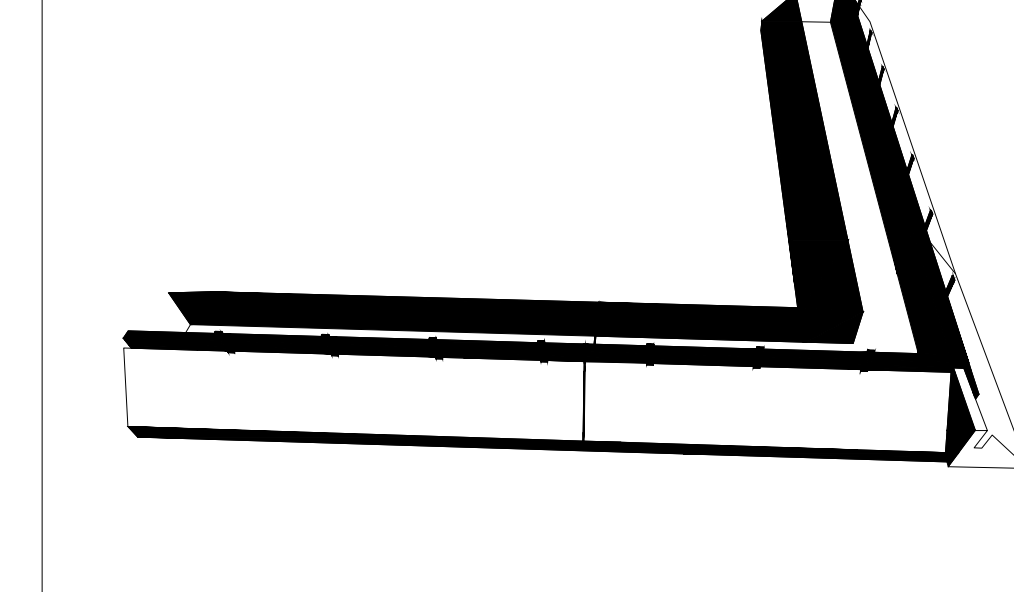




7- INSIDE CORNER

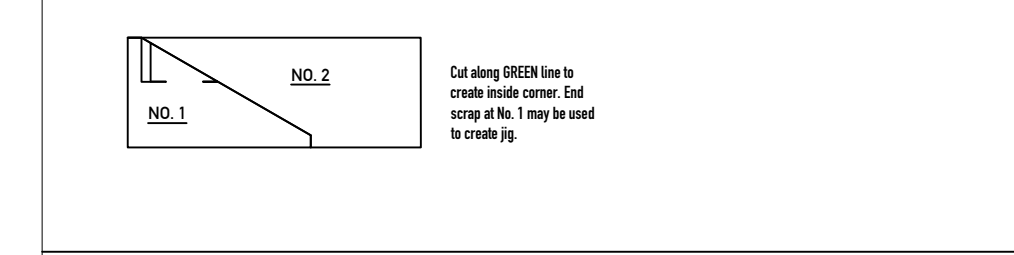





8- DIMENSIONS

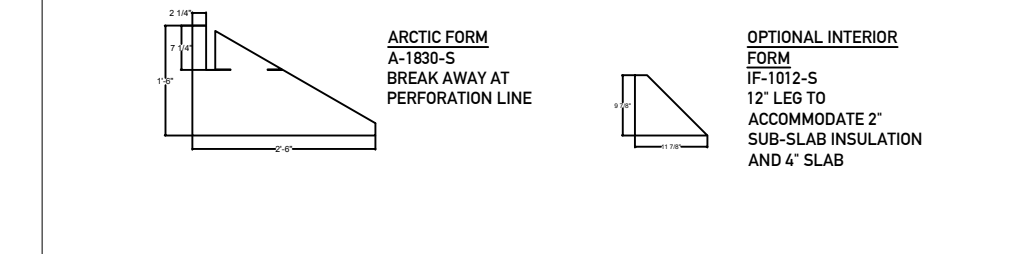



10- STEP DOWN

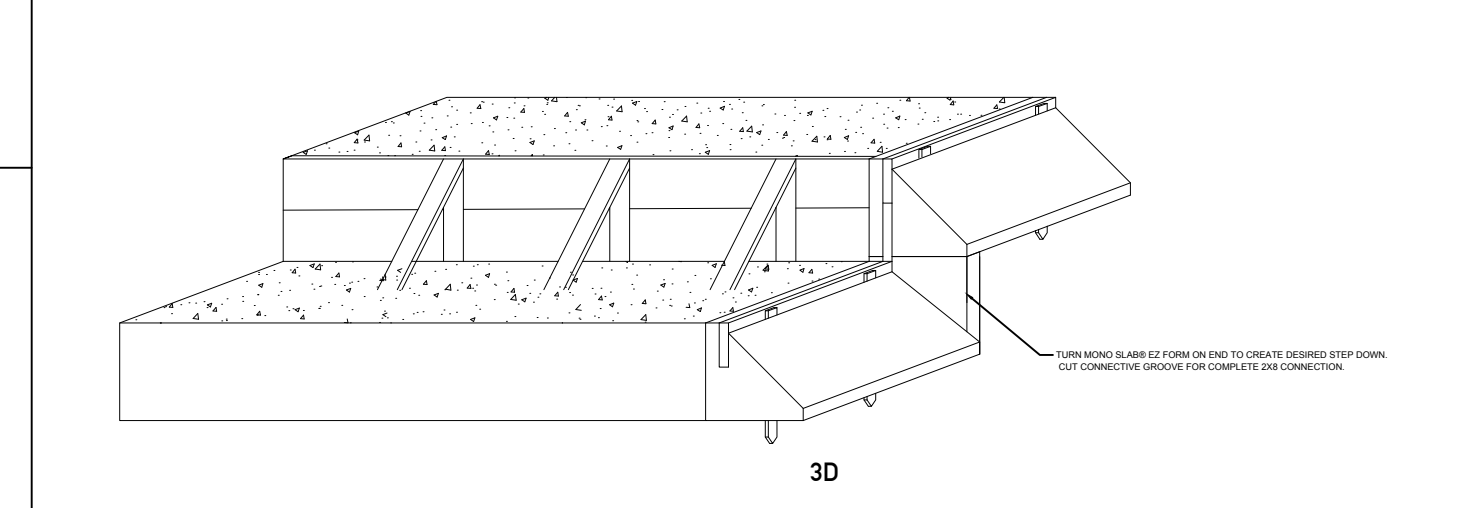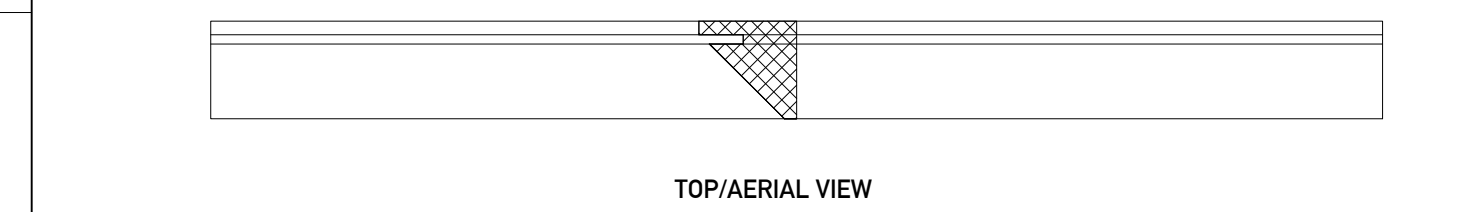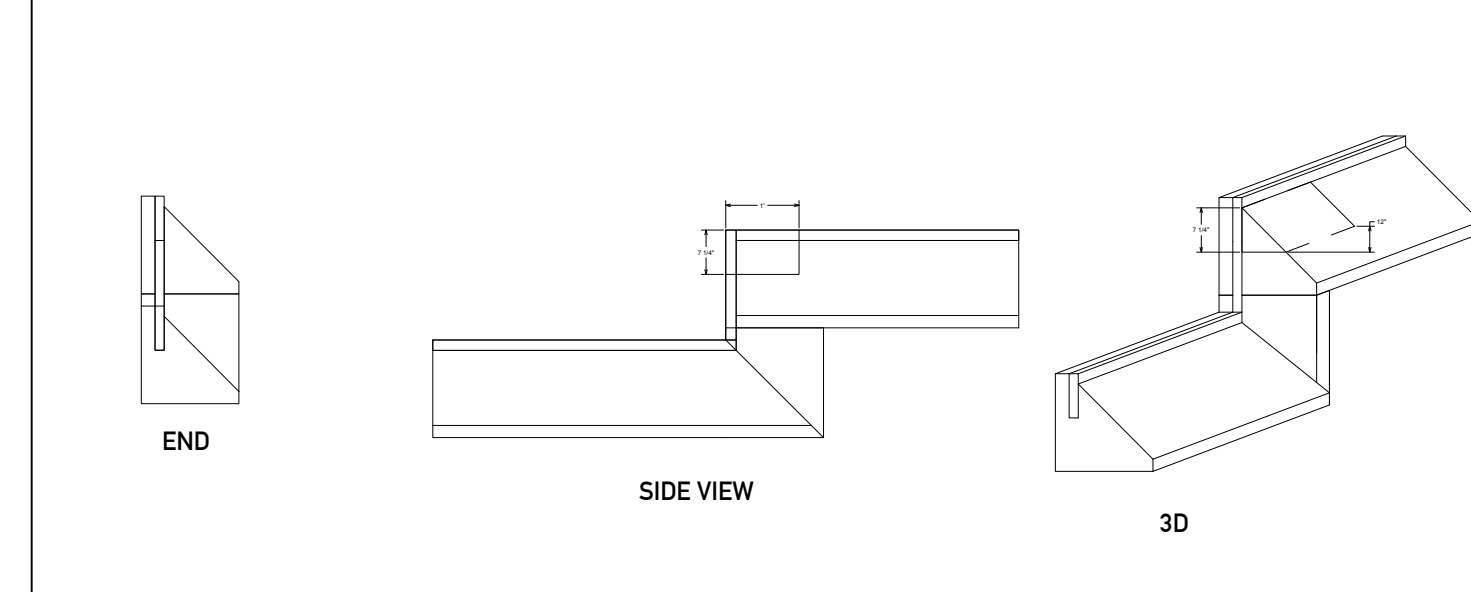


9- GARAGE TO HOUSE

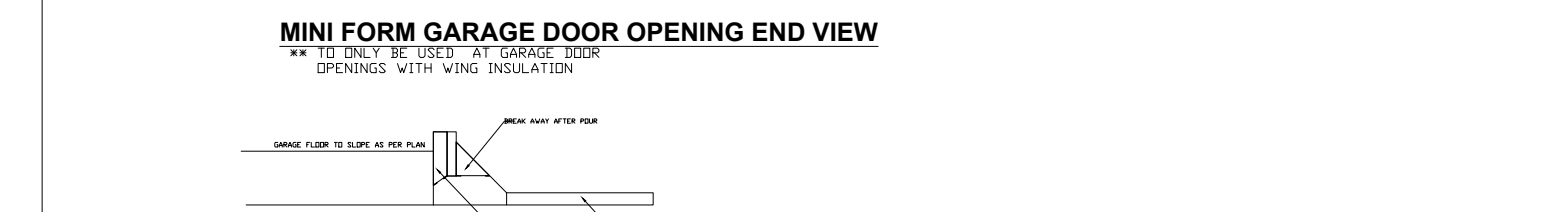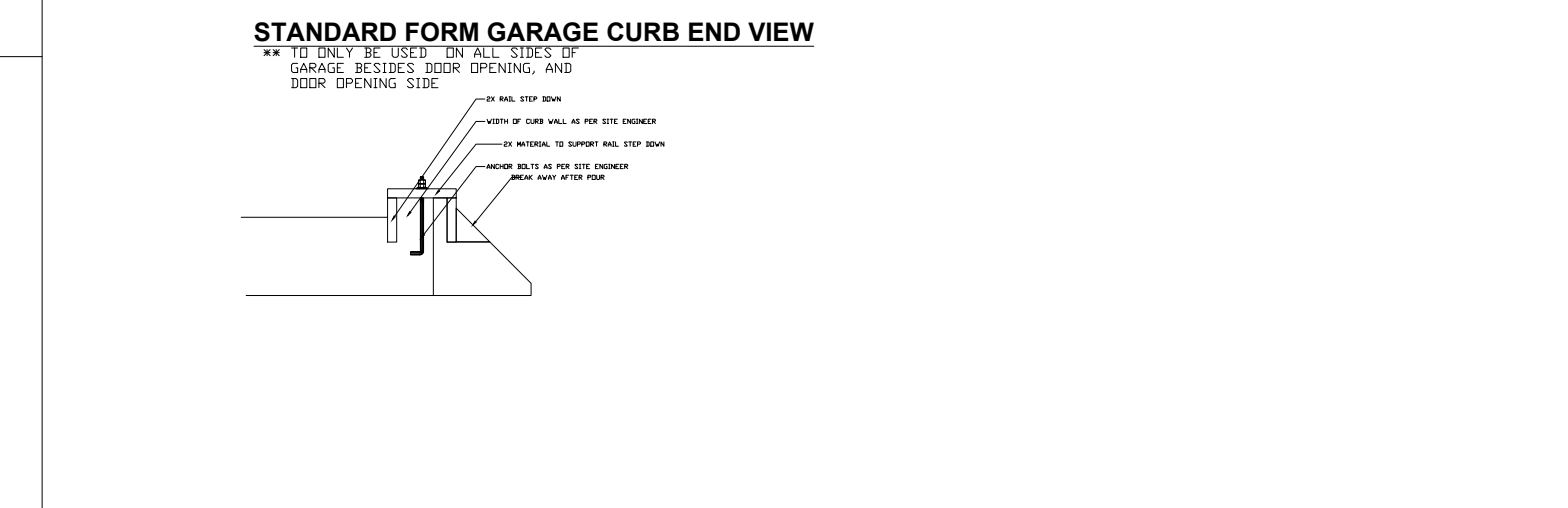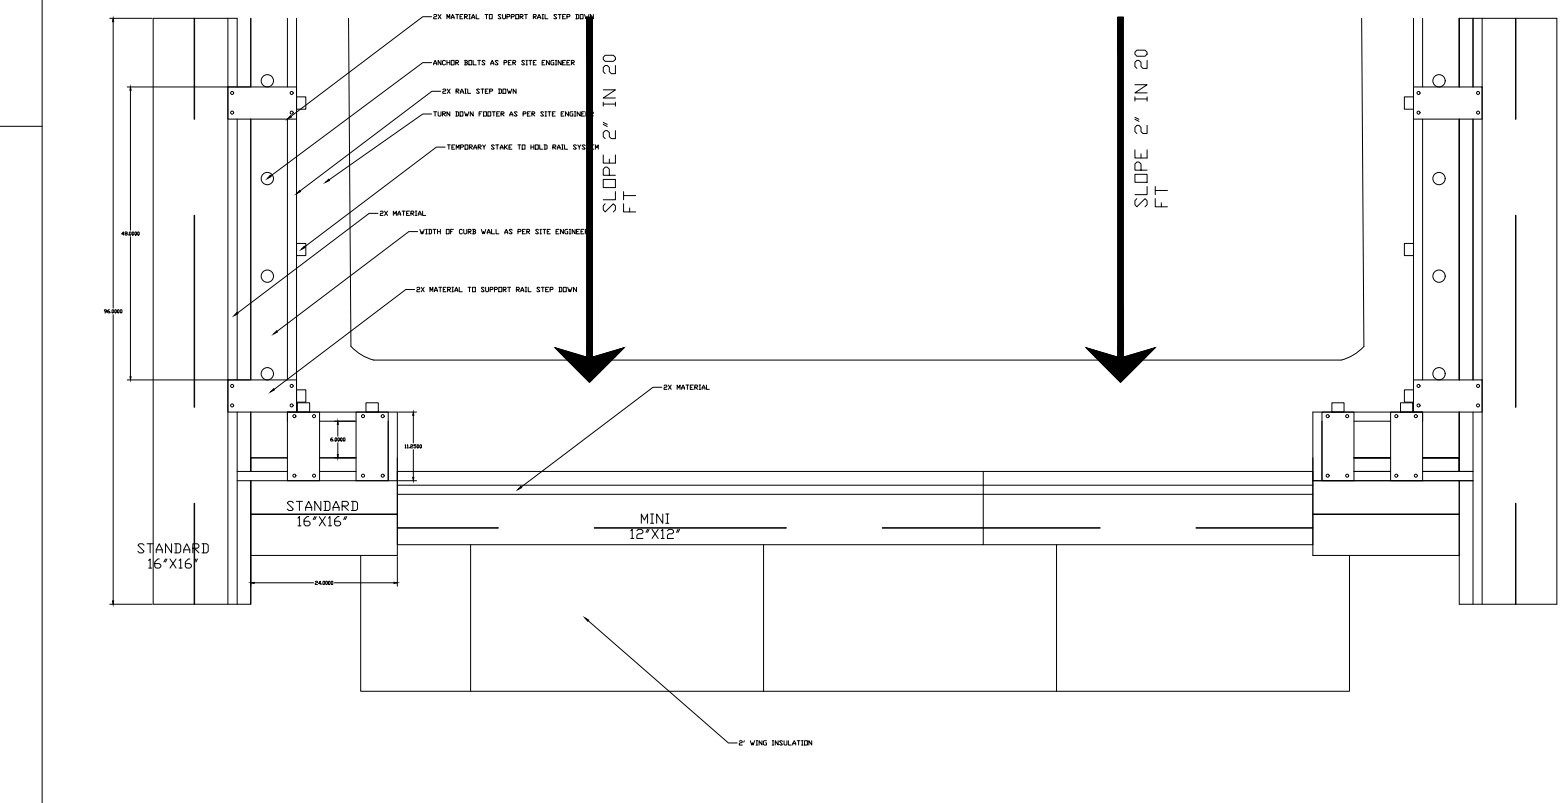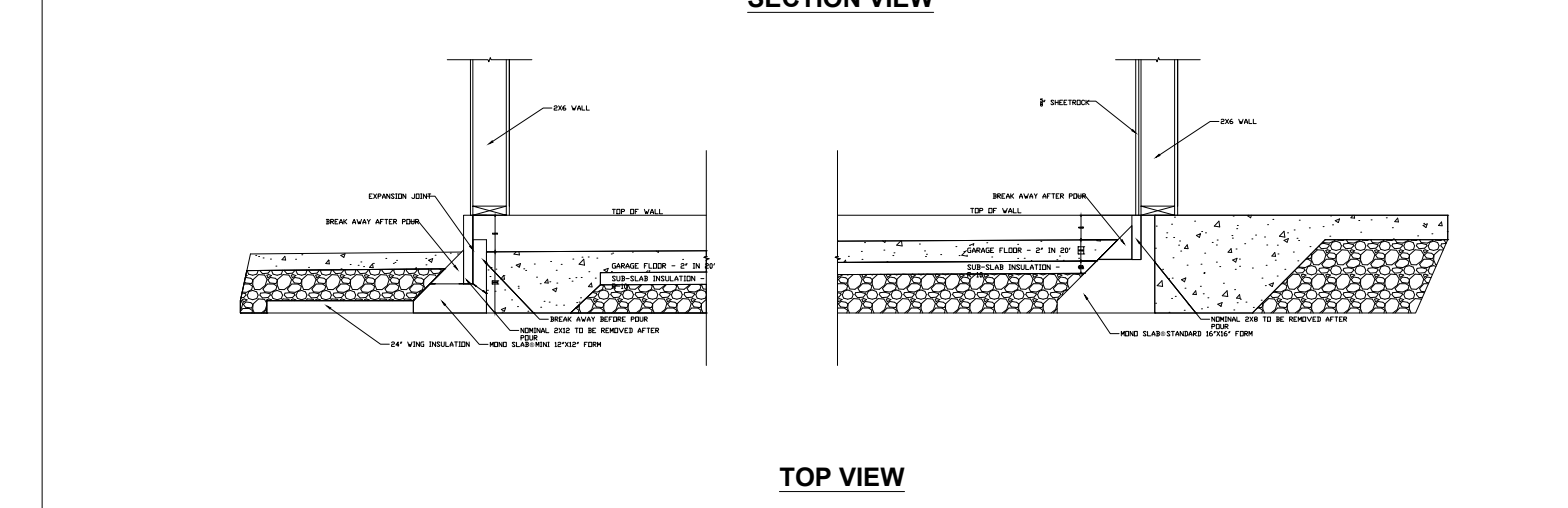

11- FLASHING

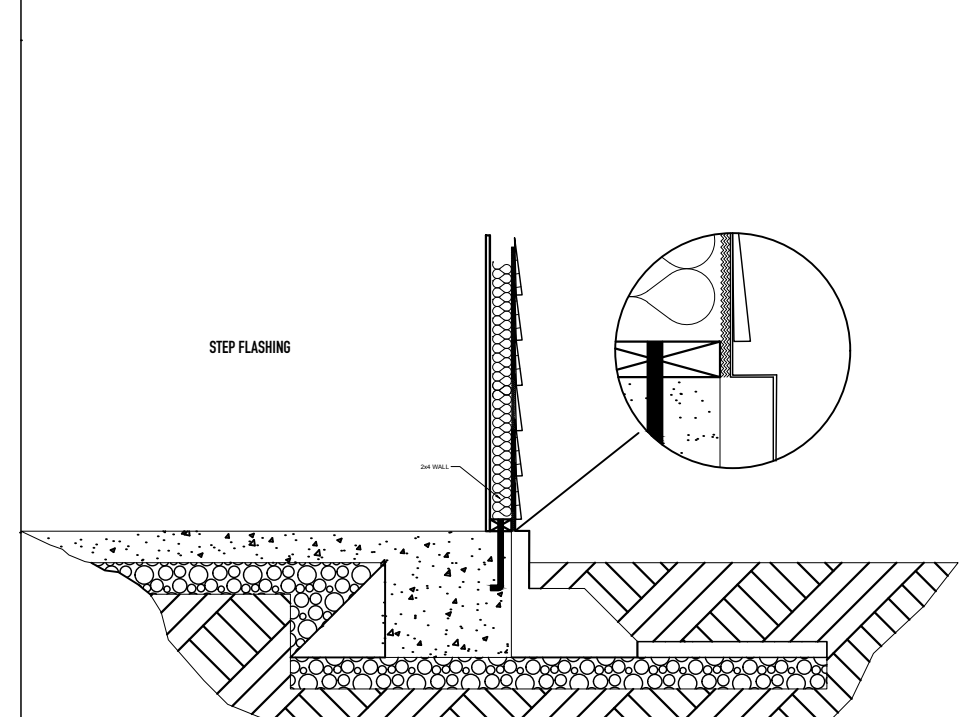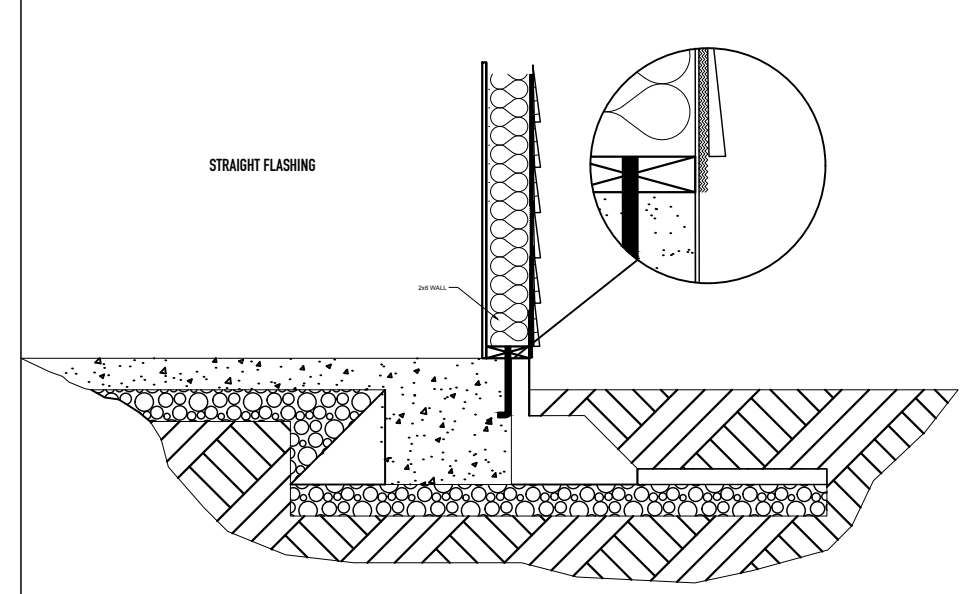

AIR FREEZING INDEX MAP

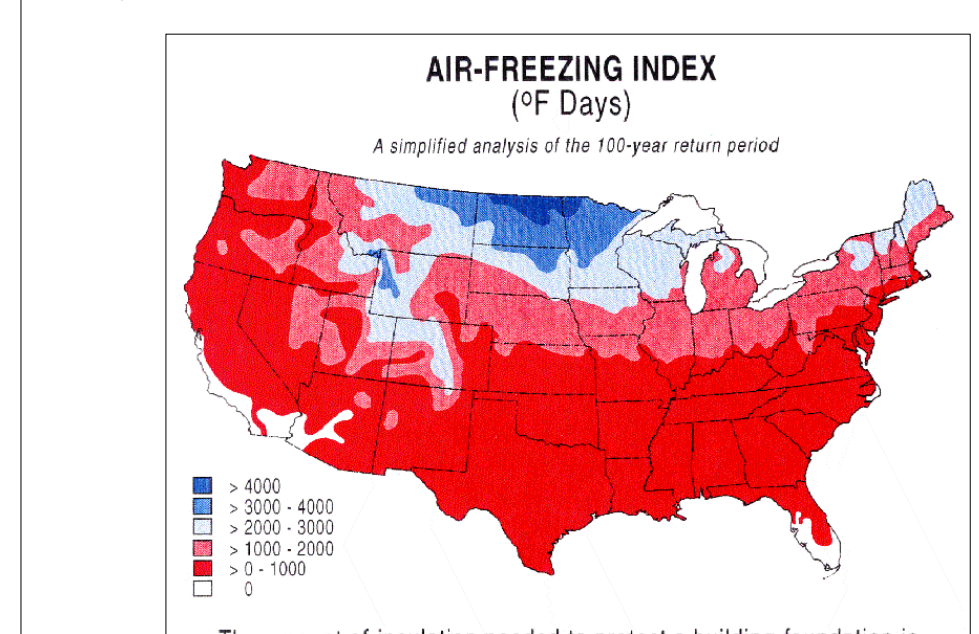


NOTE:
NO. 9-12 ARE GENERALIZED DRAWINGS. NO 9-12 CONSULT STRUCTURAL ENGINEER FOR SITE SPECIFIC SIZING


US PATENT NO. 10, 024, 023 US PATENT NO. 10, 024, 024 PATENT PENDING

WWW.MONOSLABEZFORM.COM
208558-5200


12- POINT LOAD FOOTER / SPOT FOOTER / PAD FOOTER

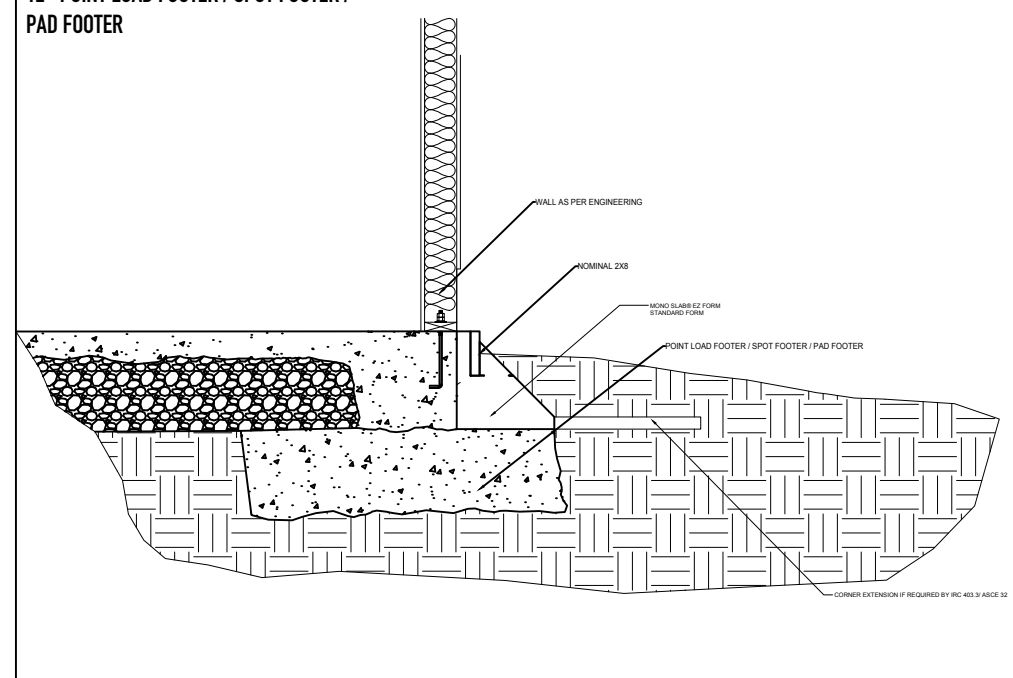

13- POST TENSION

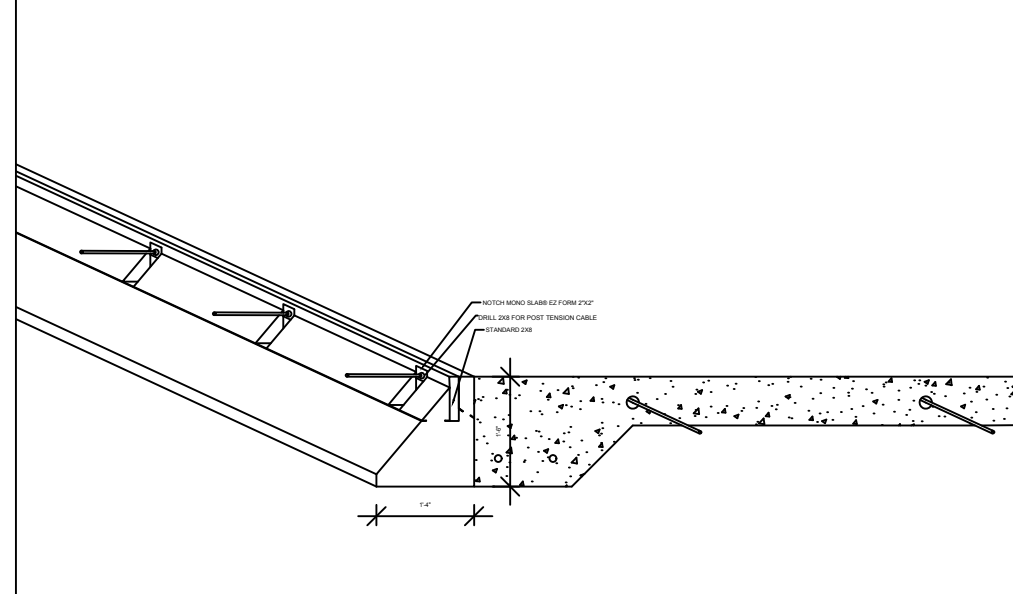

14- MONO SLAB® EZ FORM INSTALLATION

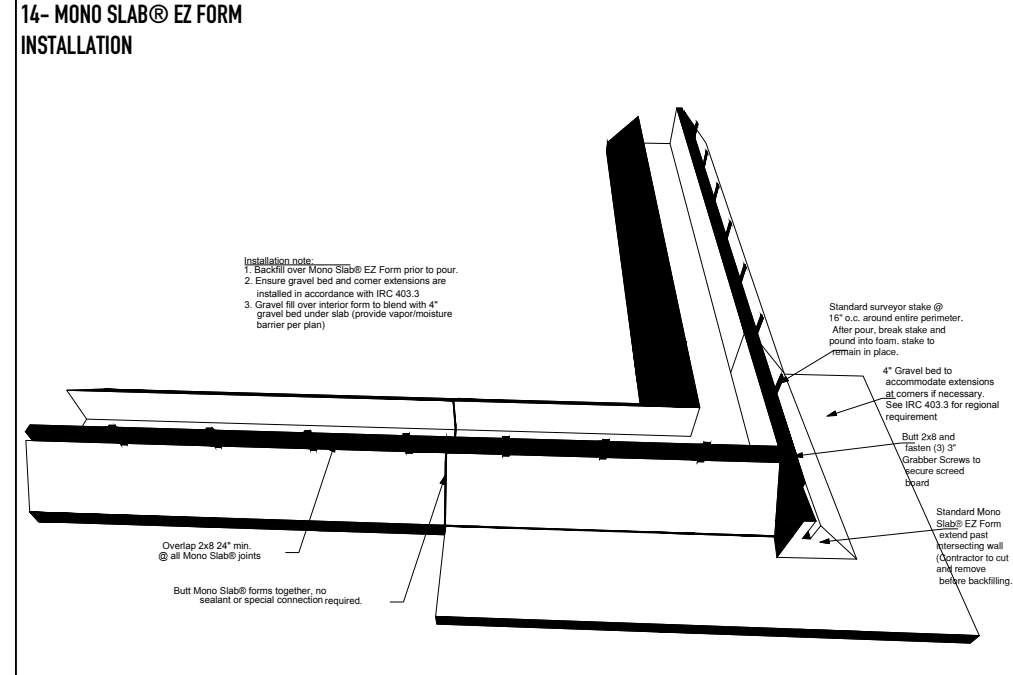

MONO SLAB® EZ FORM DETAILS A-1830-S

US PATENT NO. 10, 024, 023 US PATENT NO. 10, 024, 024 PATENT PENDING
 PO BOX 371 ISLAND PARK, ID 83429 208-558-5200 WWW.MONOSLABEZFORM.COM